

**McMILLAN
RESIDENCE**

40 - 27 AVE SW

LOT: 27 BLK: 1 PLAN: 2865 AC

MODEL: CUSTOM INFILL

TOTAL SQ. FT. 1842

SCALE: 3/16" = 1'-0"

DRAWN BY: JK

MAIN FL SQ. FT.	885
SECOND FLOOR SQ. FT.	957
BASEMENT DEV. SQ. FT.	N/A
FRONT PORCH SQ. FT.	50
REAR DECK SQ. FT.	36

MAIN FLOOR WALL HT:	9'
SECOND FL WALL HT:	8'
BASEMENT WALL HT:	9'

PRELIM SET:	DEC. 11/12
	FEB. 12/13
REDLINE:	MARCH 14/13
	APRIL 9/13
	JULY 30/13
	AUG. 28/13

MASTER: OCT. 22/13


CUSTOMER APPROVAL:

LORECK REPRESENTATIVE:


GARAGE ELEVATION




FRONT ELEVATION

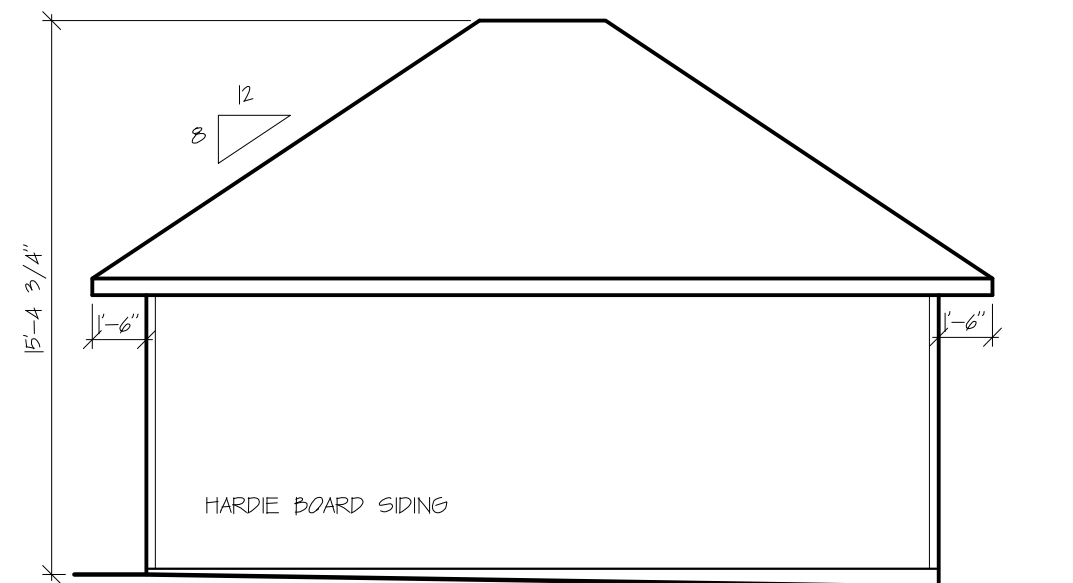

LEFT ELEVATION

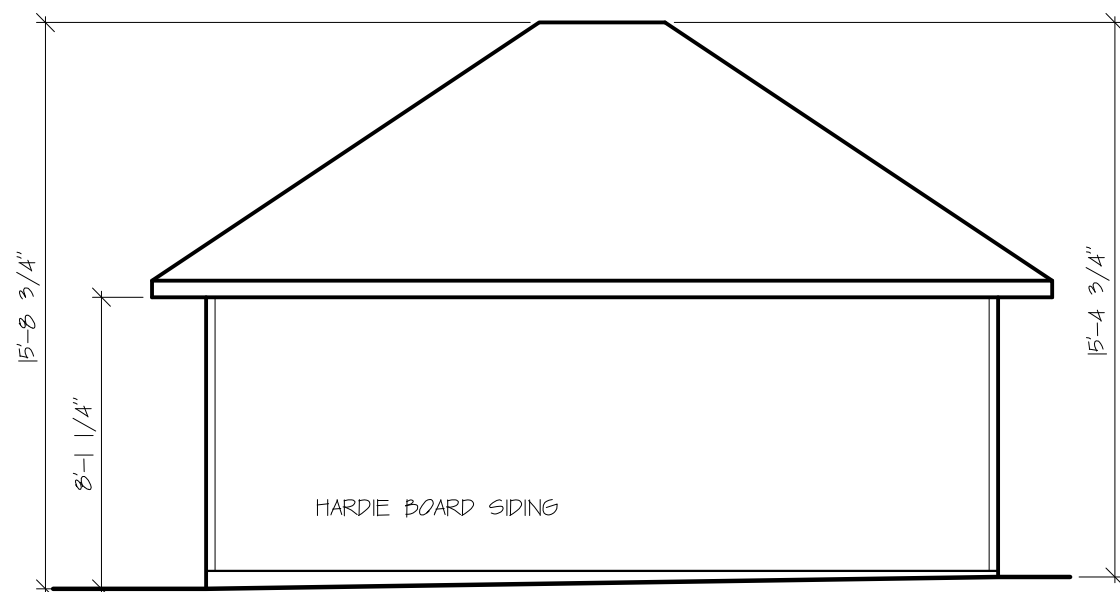

RIGHT ELEVATION

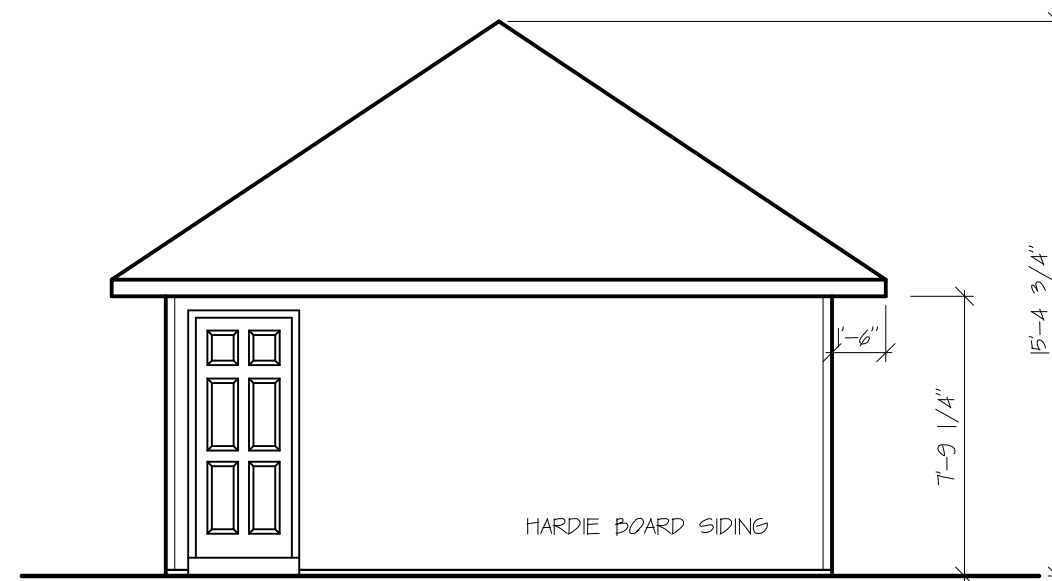

REAR ELEVATION

**McMILLAN
RESIDENCE**

40 - 27 AVE SW

LOT: 27 BLK: 1 PLAN: 2865 AC

MODEL: CUSTOM INFILL

TOTAL SQ. FT. 1842

SCALE: 3/16" = 1'-0"

DRAWN BY: JK

MAIN FL SQ. FT.	885
SECOND FLOOR SQ. FT.	957
BASEMENT DEV. SQ. FT.	N/A
FRONT PORCH SQ. FT.	50
REAR DECK SQ. FT.	36

MAIN FLOOR WALL HT:	9'
SECOND FL WALL HT:	8'
BASEMENT WALL HT:	9'


PRELIM SET:	DEC. 11/12
	FEB. 12/13
REDLINE:	MARCH 14/13
	APRIL 9/13
	JULY 30/13
	AUG. 28/13

MASTER: OCT. 22/13


CUSTOMER APPROVAL:

LORECK REPRESENTATIVE:

GARAGE PLAN

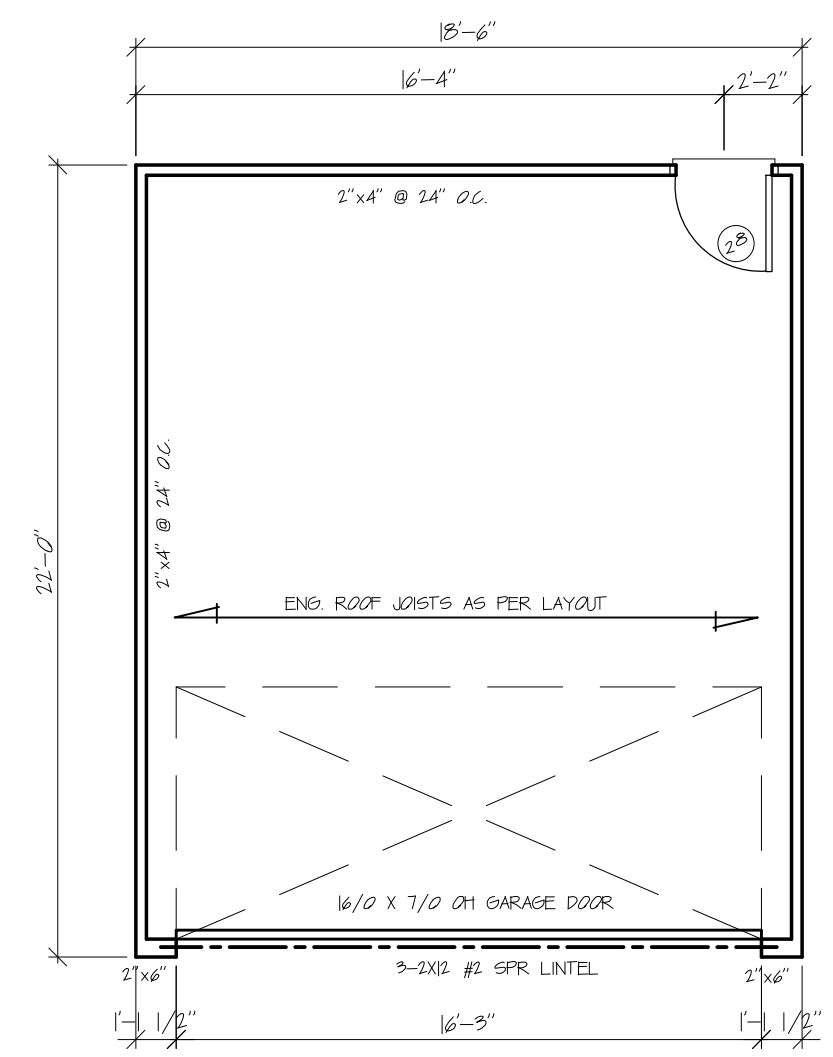

GARAGE PLAN
407 SQ. FT.

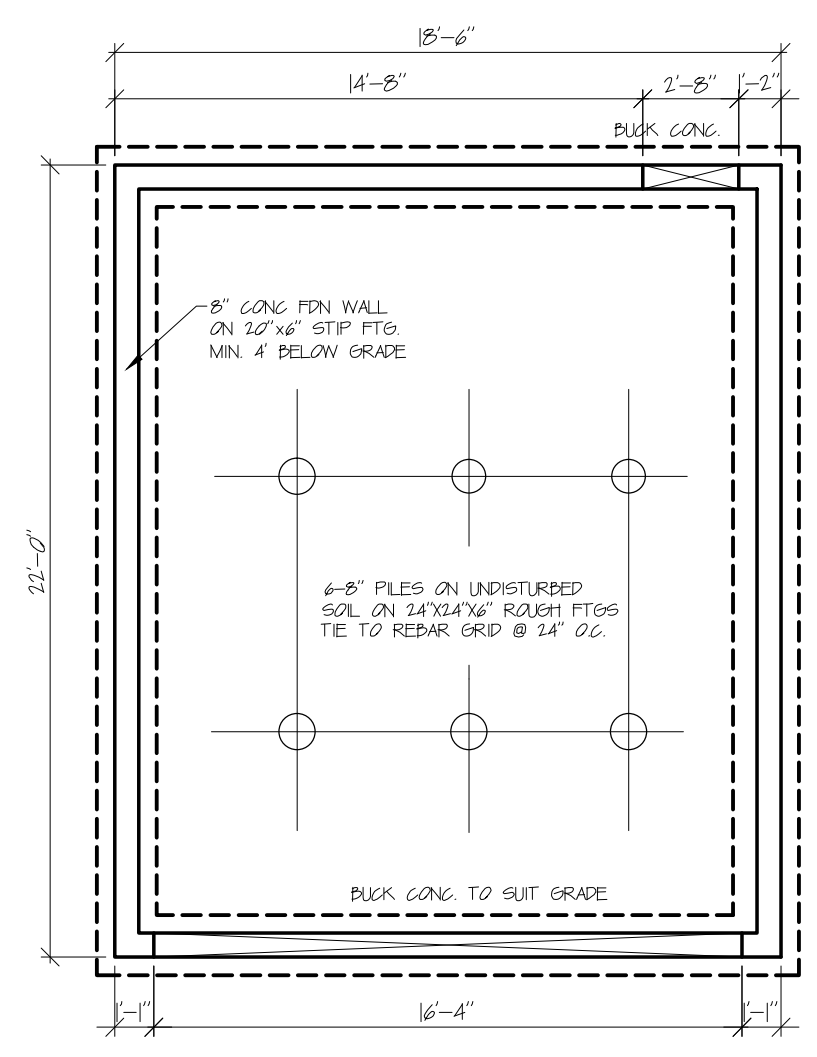

GARAGE FOUNDATION PLAN

**McMILLAN
RESIDENCE**

40 - 27 AVE SW

LOT: 27 BLK: 1 PLAN: 2865 AC

MODEL: CUSTOM INFILL

TOTAL SQ. FT. 1842

SCALE: 3/16" = 1'-0"

DRAWN BY: JK

MAIN FL SQ. FT.	885
SECOND FLOOR SQ. FT.	957
BASEMENT DEV. SQ. FT.	N/A
FRONT PORCH SQ. FT.	50
REAR DECK SQ. FT.	36

MAIN FLOOR WALL HT:	9'
SECOND FL WALL HT:	8'
BASEMENT WALL HT:	9'

PRELIM SET:	DEC. 11/12
	FEB. 12/13
REDLINE:	MARCH 14/13
	APRIL 9/13
	JULY 30/13
	AUG. 28/13


MASTER: OCT. 22/13

CUSTOMER APPROVAL:


LORECK REPRESENTATIVE:

GARAGE SECTION

3 // 3

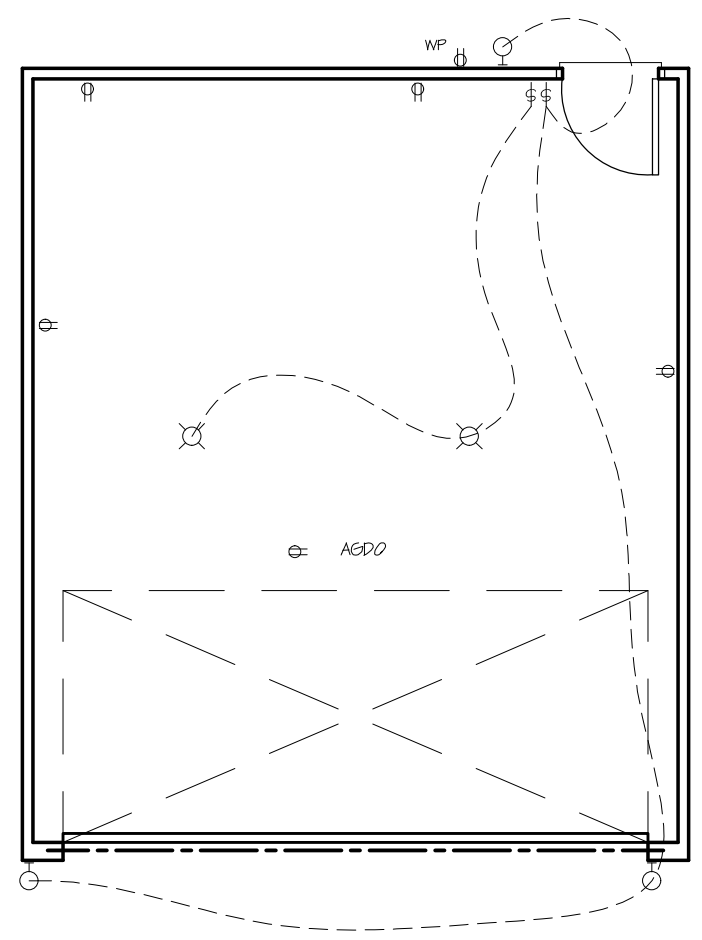

ELECTRICAL PLAN

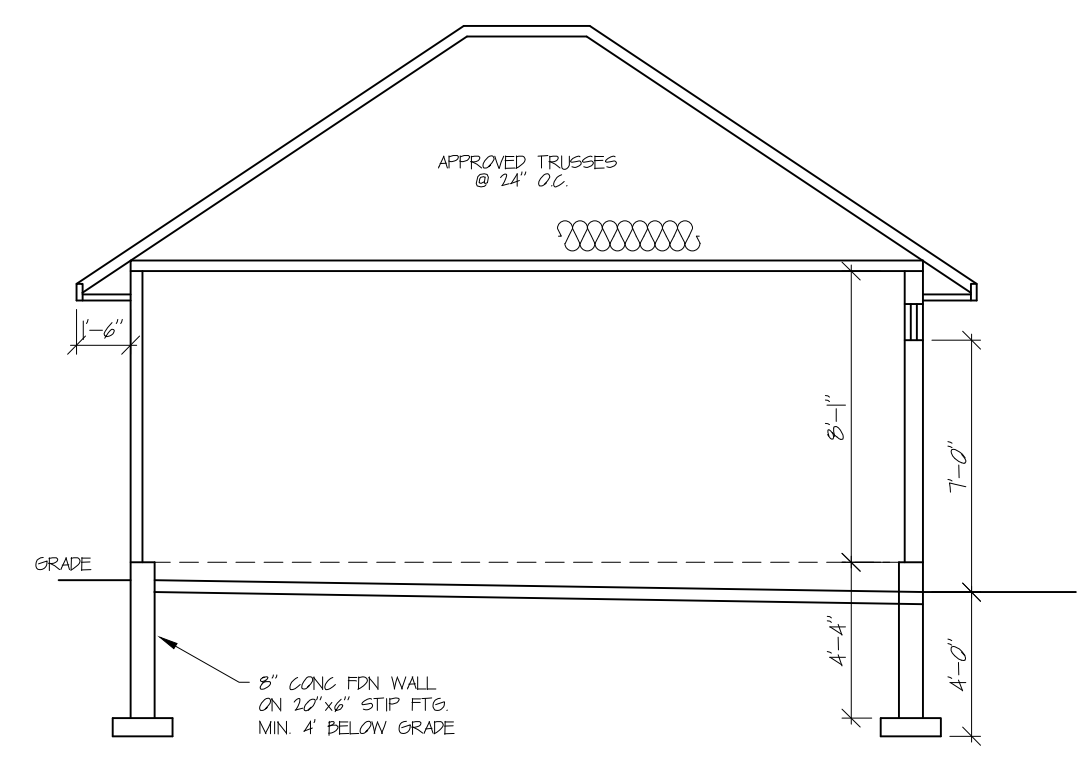

CROSS SECTION