






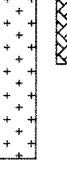

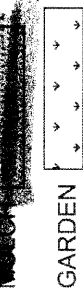


TOTAL REQ'D STALLS = 5


(EXCLUDES HARD LANDSCAPING)  
 MAX. 30% SOD = 74.99m<sup>2</sup>  
 PROPOSED SOD AREA = 84.48m<sup>2</sup>

- REQ. MIN. 6 TREES  
 - 2 CONIFEROUS, 1 = MIN. 3m HT., 1 = MIN. 2m HT.  
 - 4 DECIDUOUS, 2 = 50mm CALIPER, 2 = 75mm CALIPER
- REQ. MIN. 12 SHRUBS  
 - MIN. HT OR SPREAD 0.61m

**LEGEND:**

- 1 - EXISTING CONIFEROUS 
- 1 - PIN CHERRY TREE, 75mm CALIPER 
- 1 - AMUR MAPLE 75mm CALIPER 
- 2 - COLUMNER ASPEN, 50mm CALIPER 
- 2 - BRISTLEcone PINE 
- 6 - URAL FALSE SPIREA 
- 6 - 3 LOBED SPIREA 
- SOD 
- FLAGSTONE 
- GARDEN 

EXISTING PUBLIC WHITE  
 TO REMAIN 33cm CALIPER  
 8m

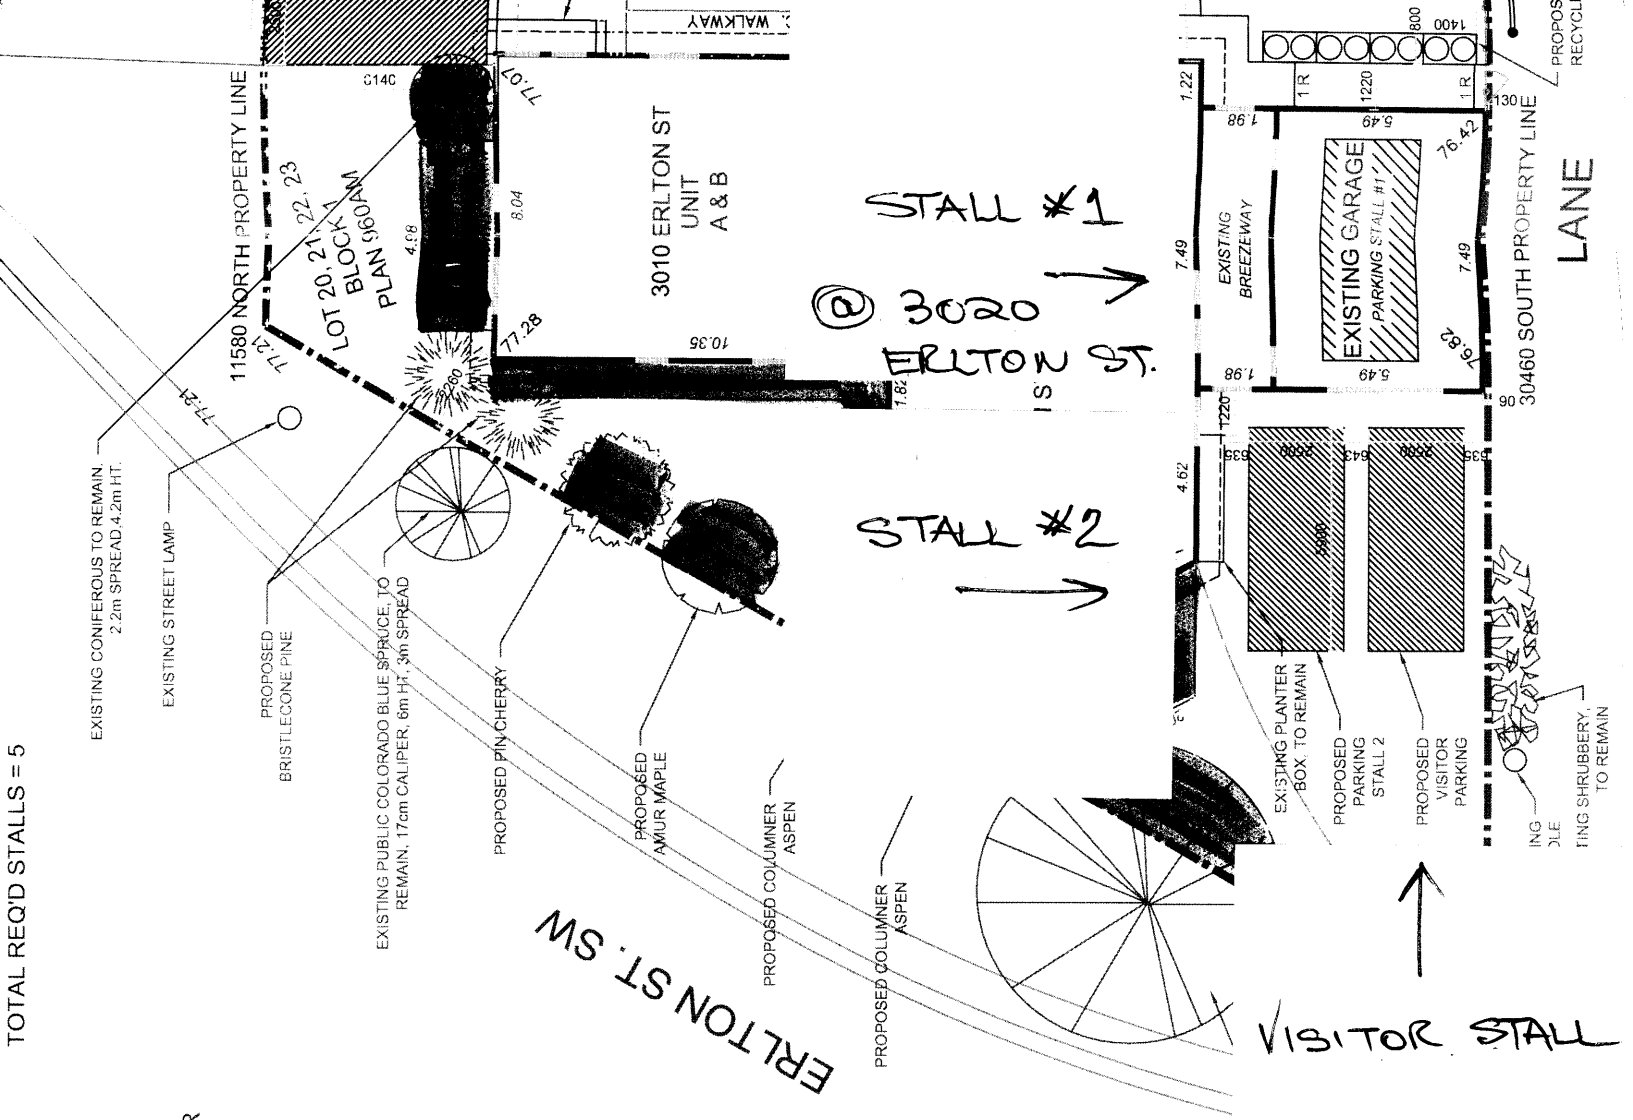

**1 SITE PLAN**  
 A0 1:200