


Museum Development Height (12.0m) 86.10

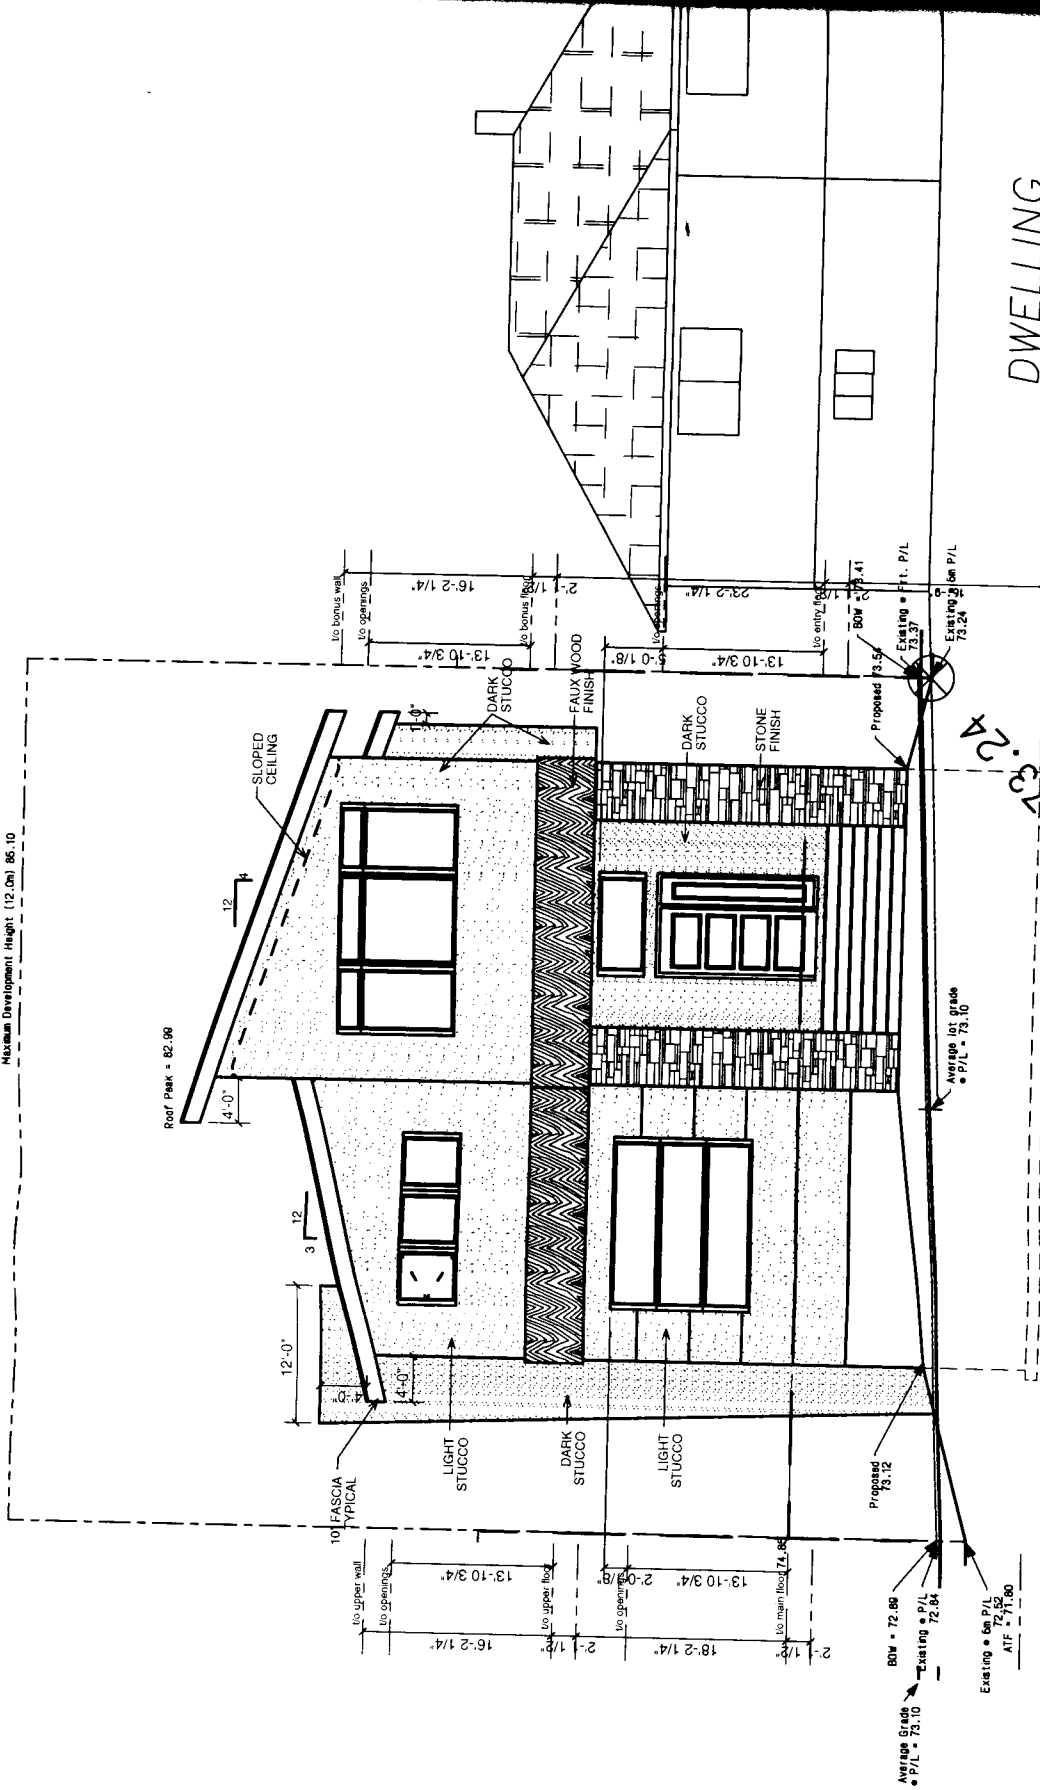

DWELLING  
 MFJ=1074.80  
 RP=1078.90  
 No. 29

CITY OF CALGARY - PLANNING, DEVELOPMENT AND ASSESSMENT  
 THESE ARE THE PLANS REFERRED TO IN DEVELOPMENT PERMIT NO.  
 DP No 2014-2800 Date Issued JUN 16 2014